




WEST ELEVATION

UNIT-C

LOWEST POINT  
NATURAL GRADE  
ELEV. = 153.0'

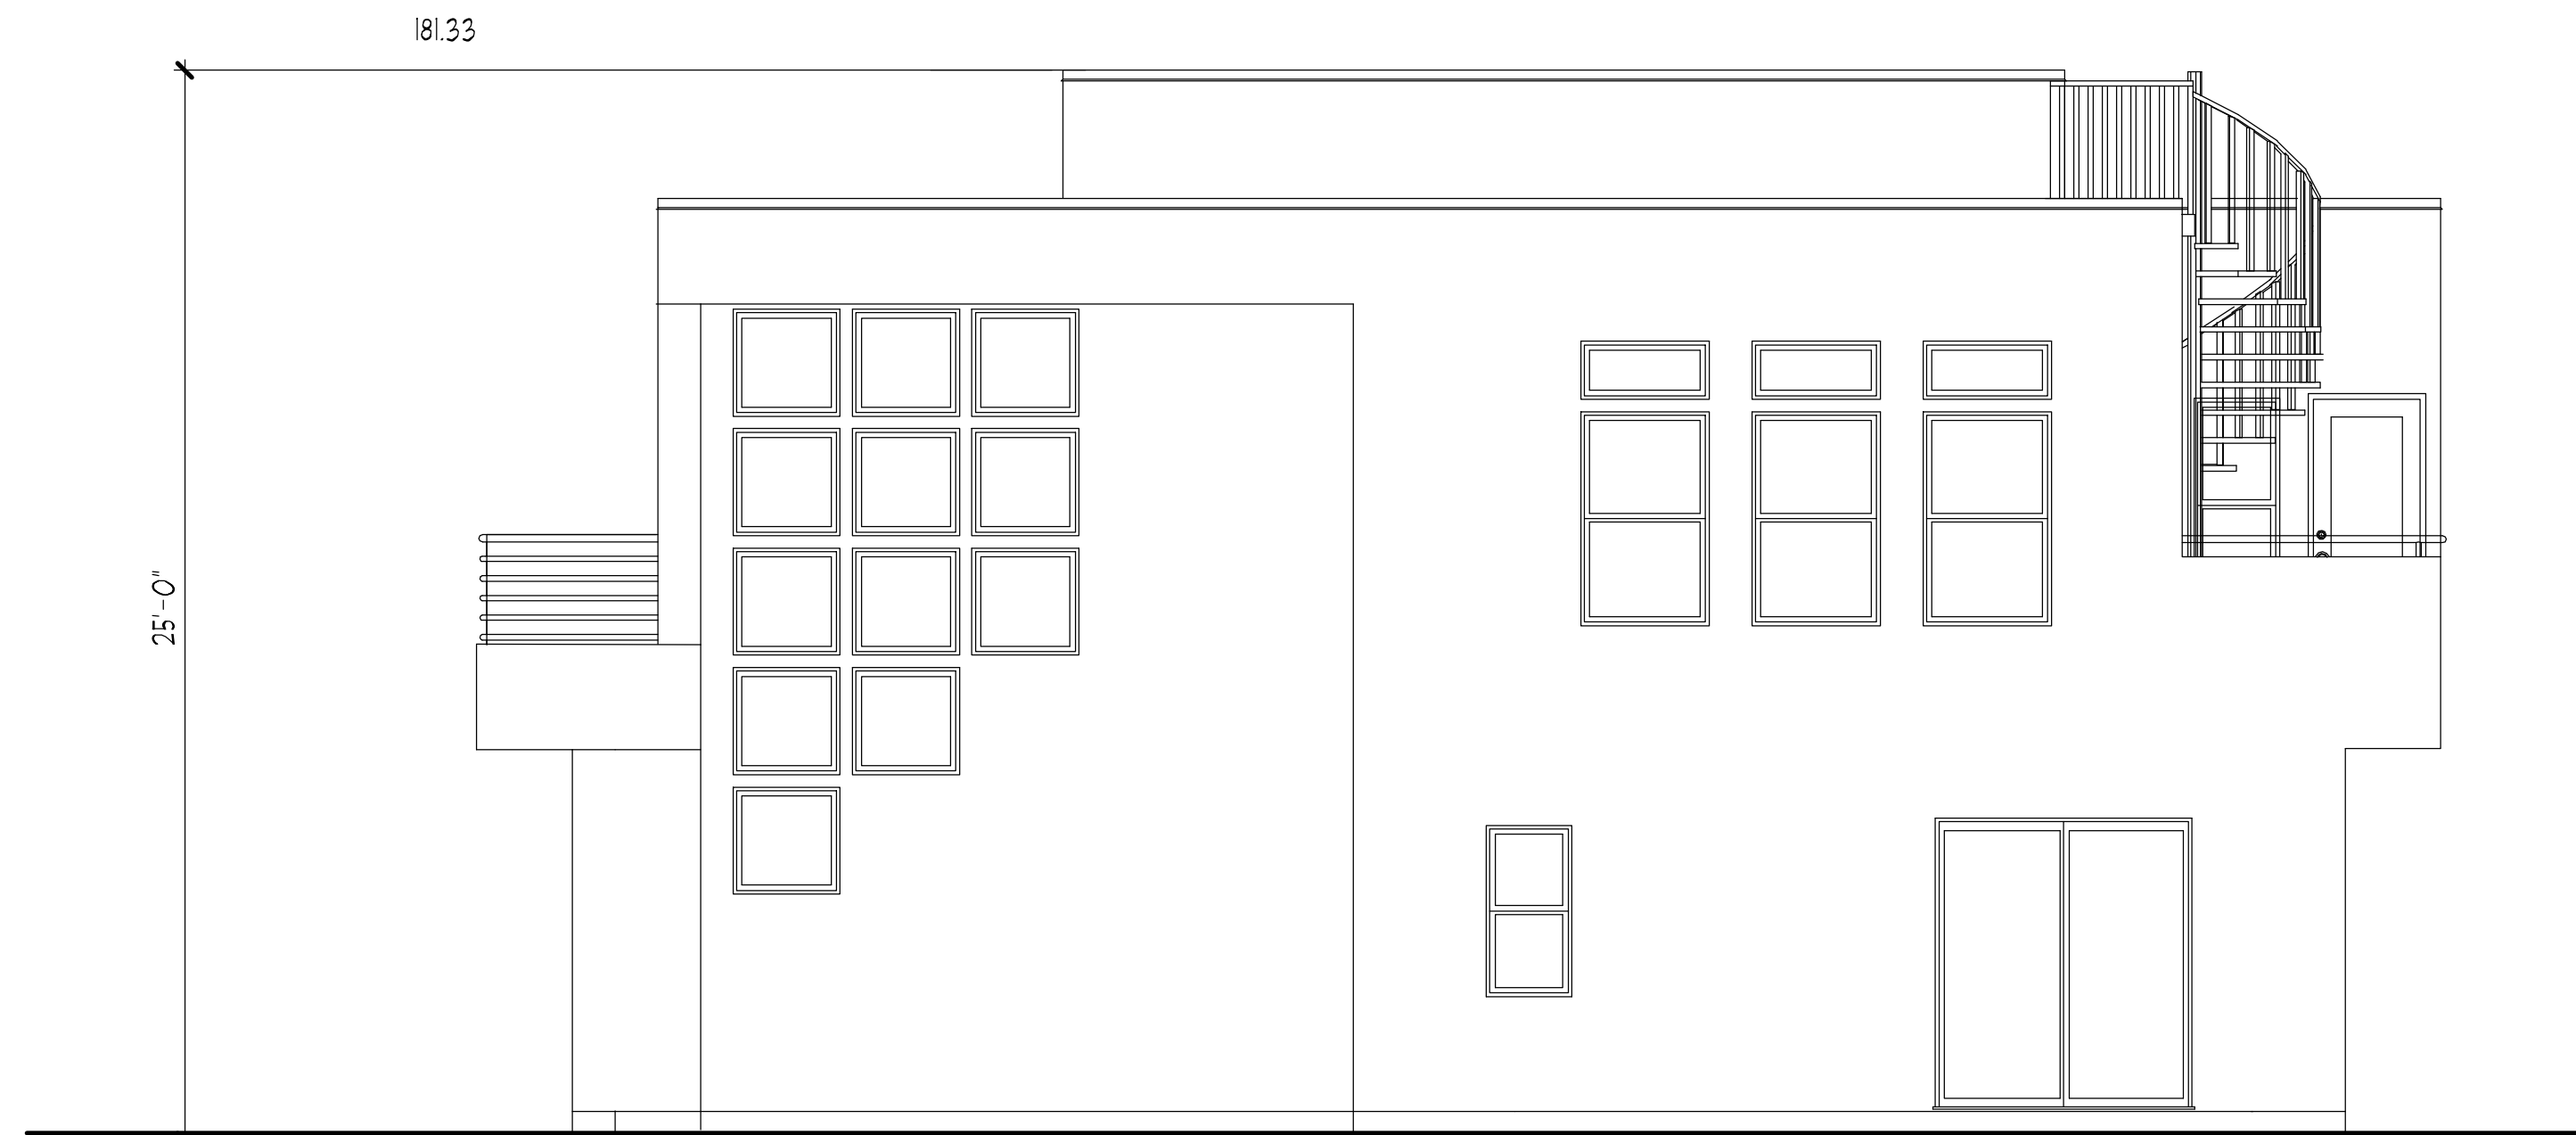

SOUTH ELEVATION

UNIT-C

HIGHEST POINT  
NATURAL GRADE  
ELEV. = 155.83




NORTH ELEVATION

UNIT-C




EAST ELEVATION

UNIT-C

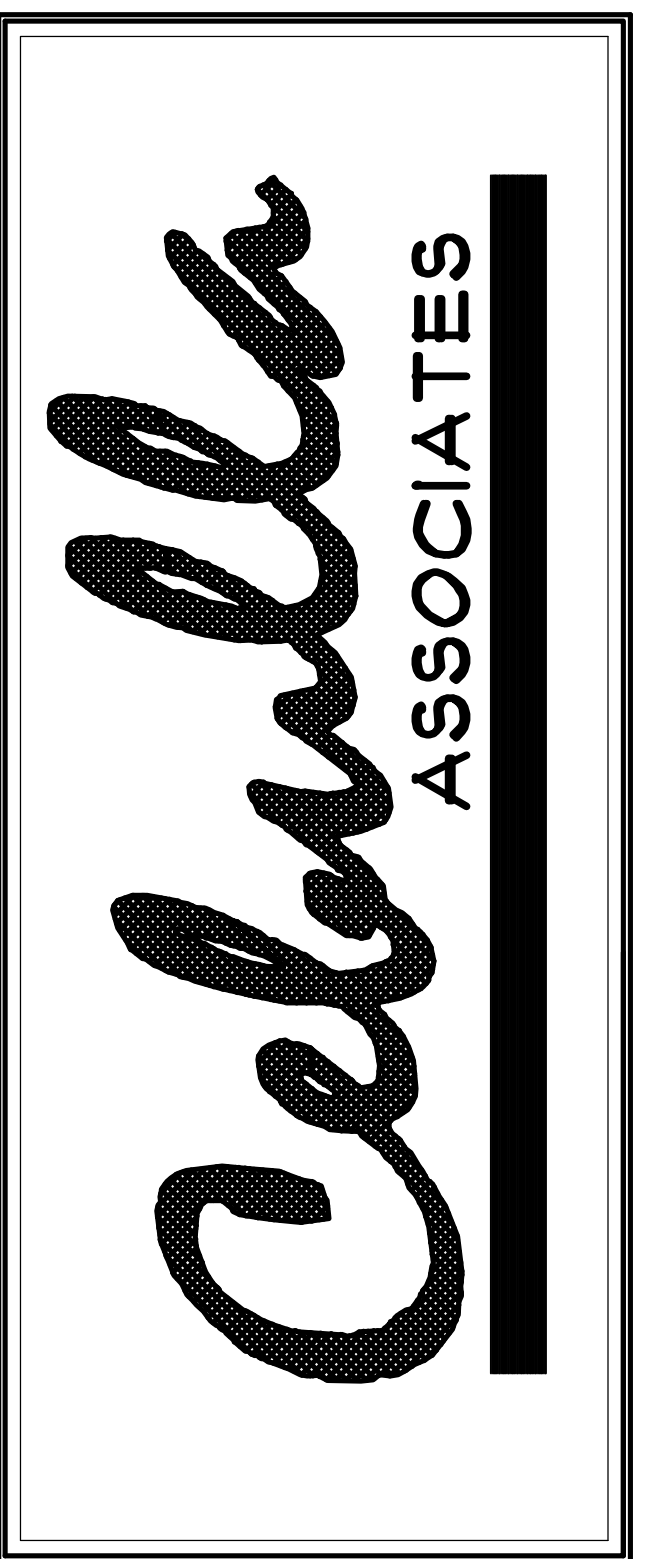

CEBULLA ASSOCIATES  
P.O. BOX 42  
PISMO BEACH, CA 93448  
PH. (805) 413-1298  
FAX (805) 413-8203  
VISIT OUR WEBSITE FOR EMAIL  
[www.cebullaassociates.net](http://www.cebullaassociates.net)  
Architect: CHARLES CEBULLA  
Designer: MATT CEBULLA  
Designer: RON CEBULLA

PROJECT:  
T-UNIT P.U.D.  
1740 #1748 NEWPORT  
GROVER BEACH, CA  
OWNER:  
BFD PROPERTIES  
171 N. 13TH ST.  
GROVER BEACH, CA  
(805) 481-1100

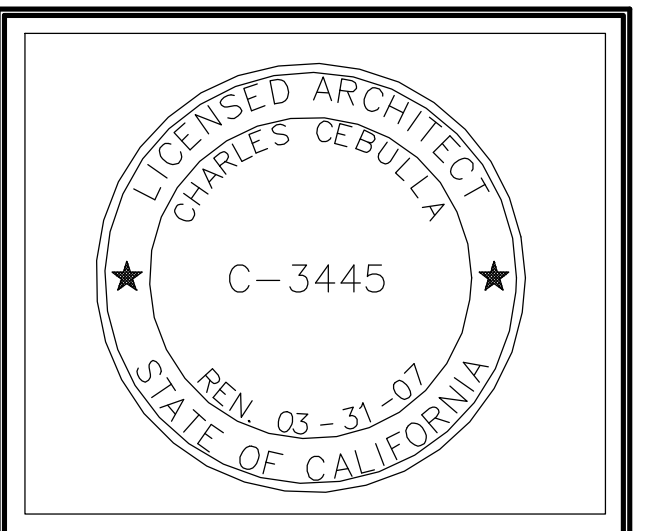

REVISIONS:

JOB # 04126  
DATE: 12-15-05  
**SHEET NO**  
**2-C**