



NORTH ELEVATION

UNIT-D

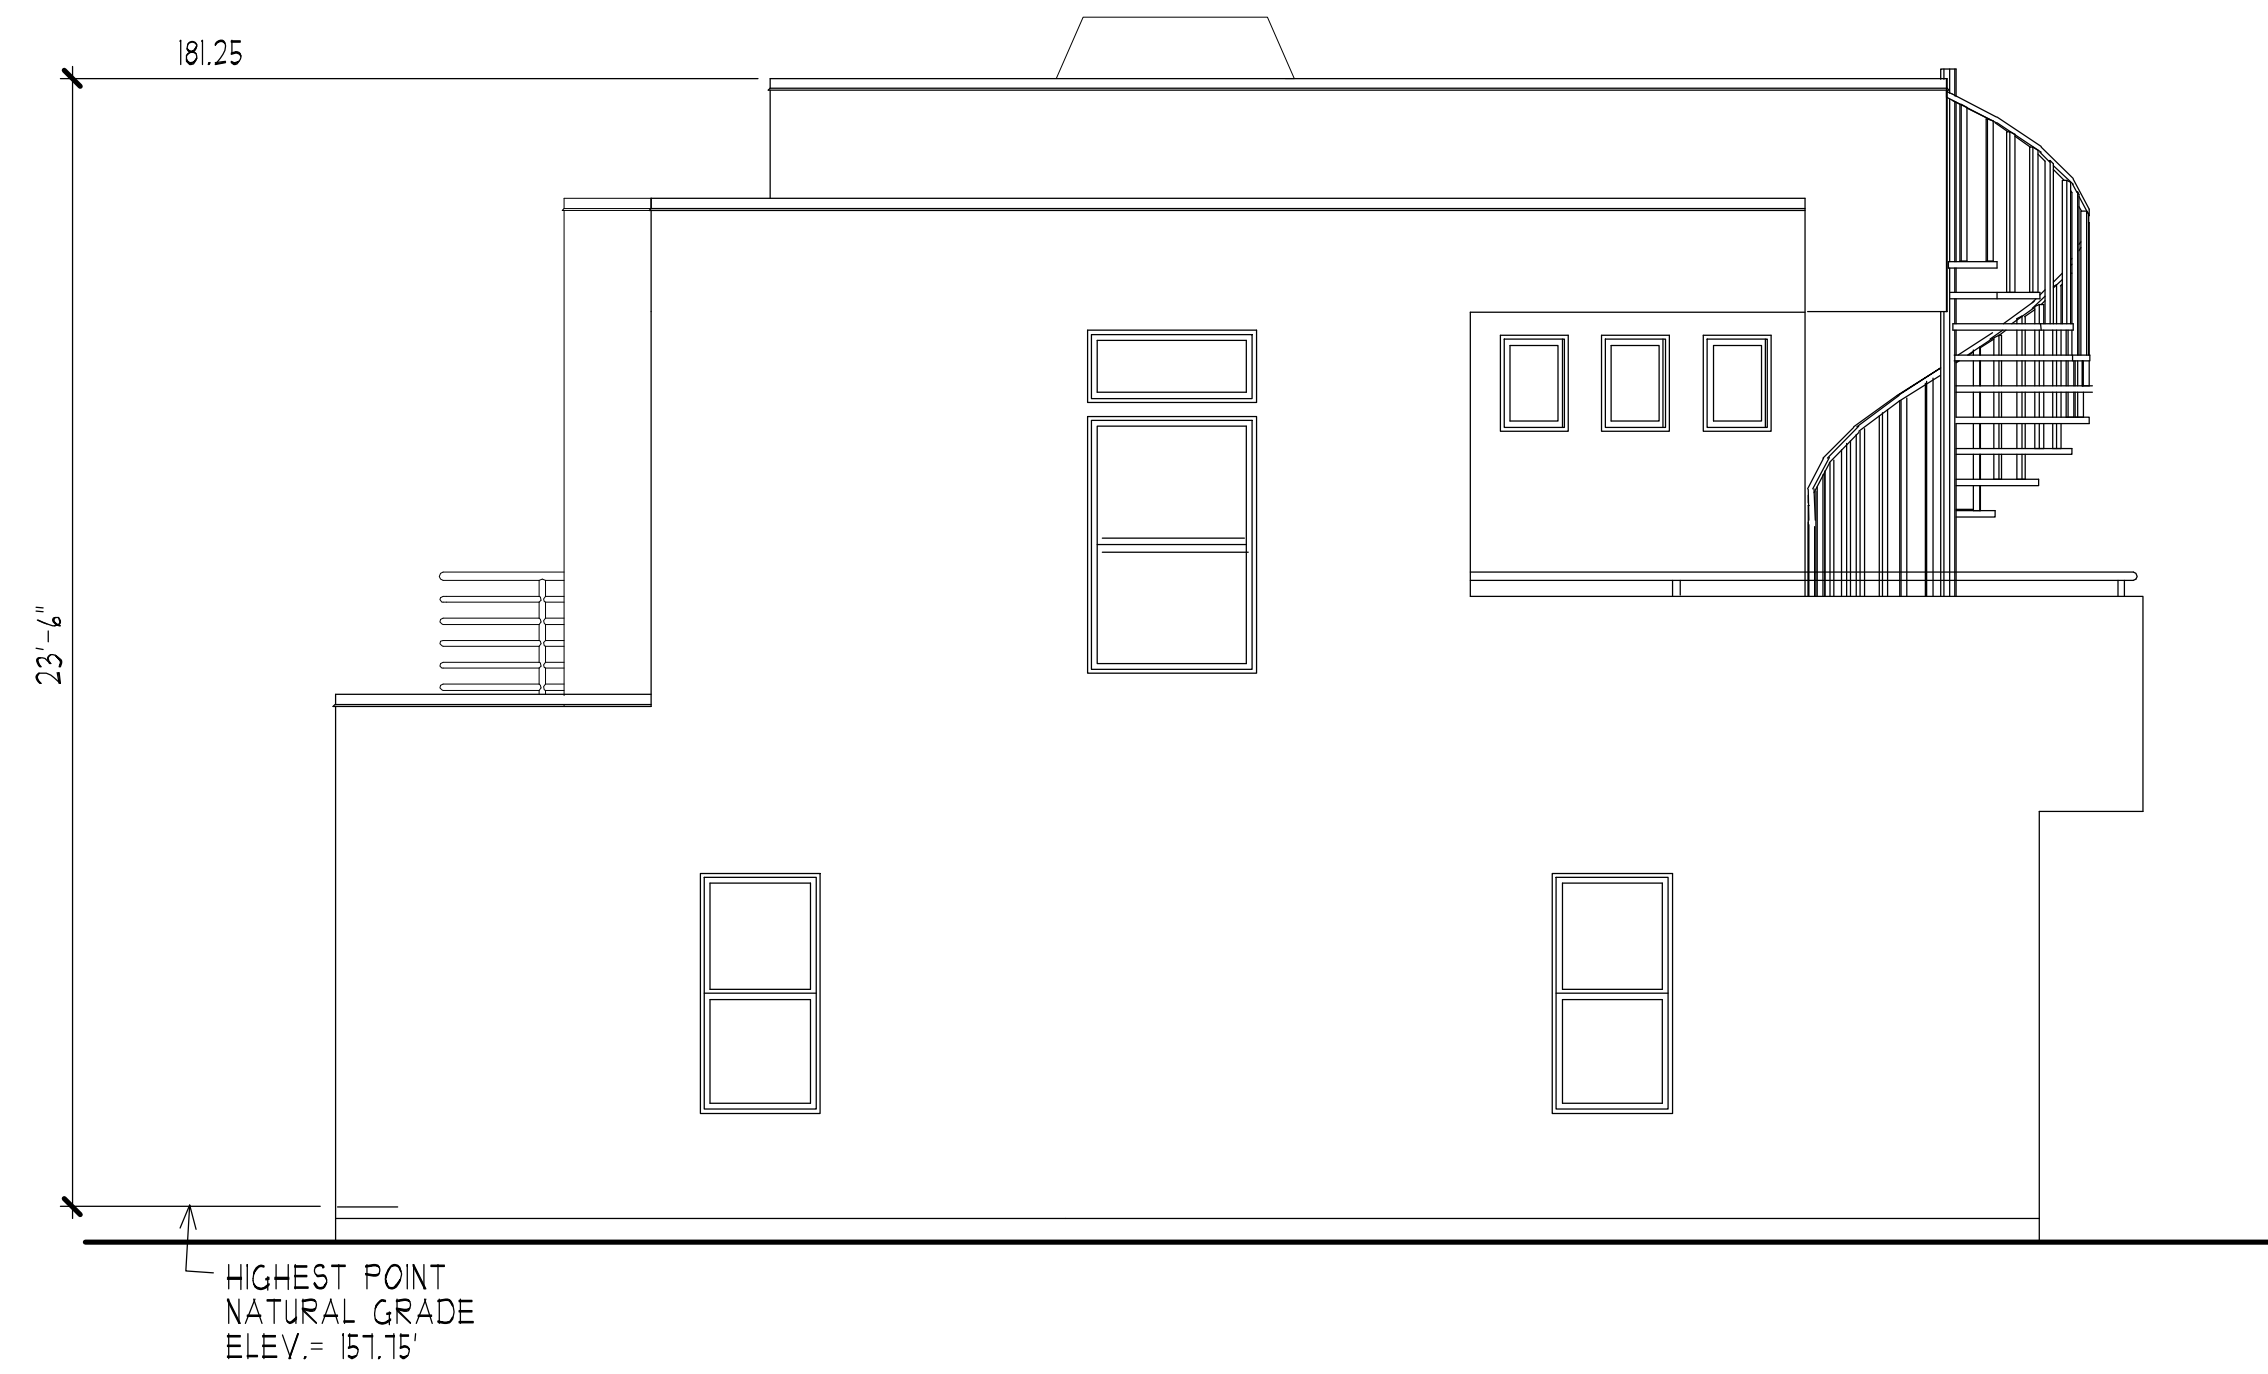


WEST ELEVATION

UNIT-D

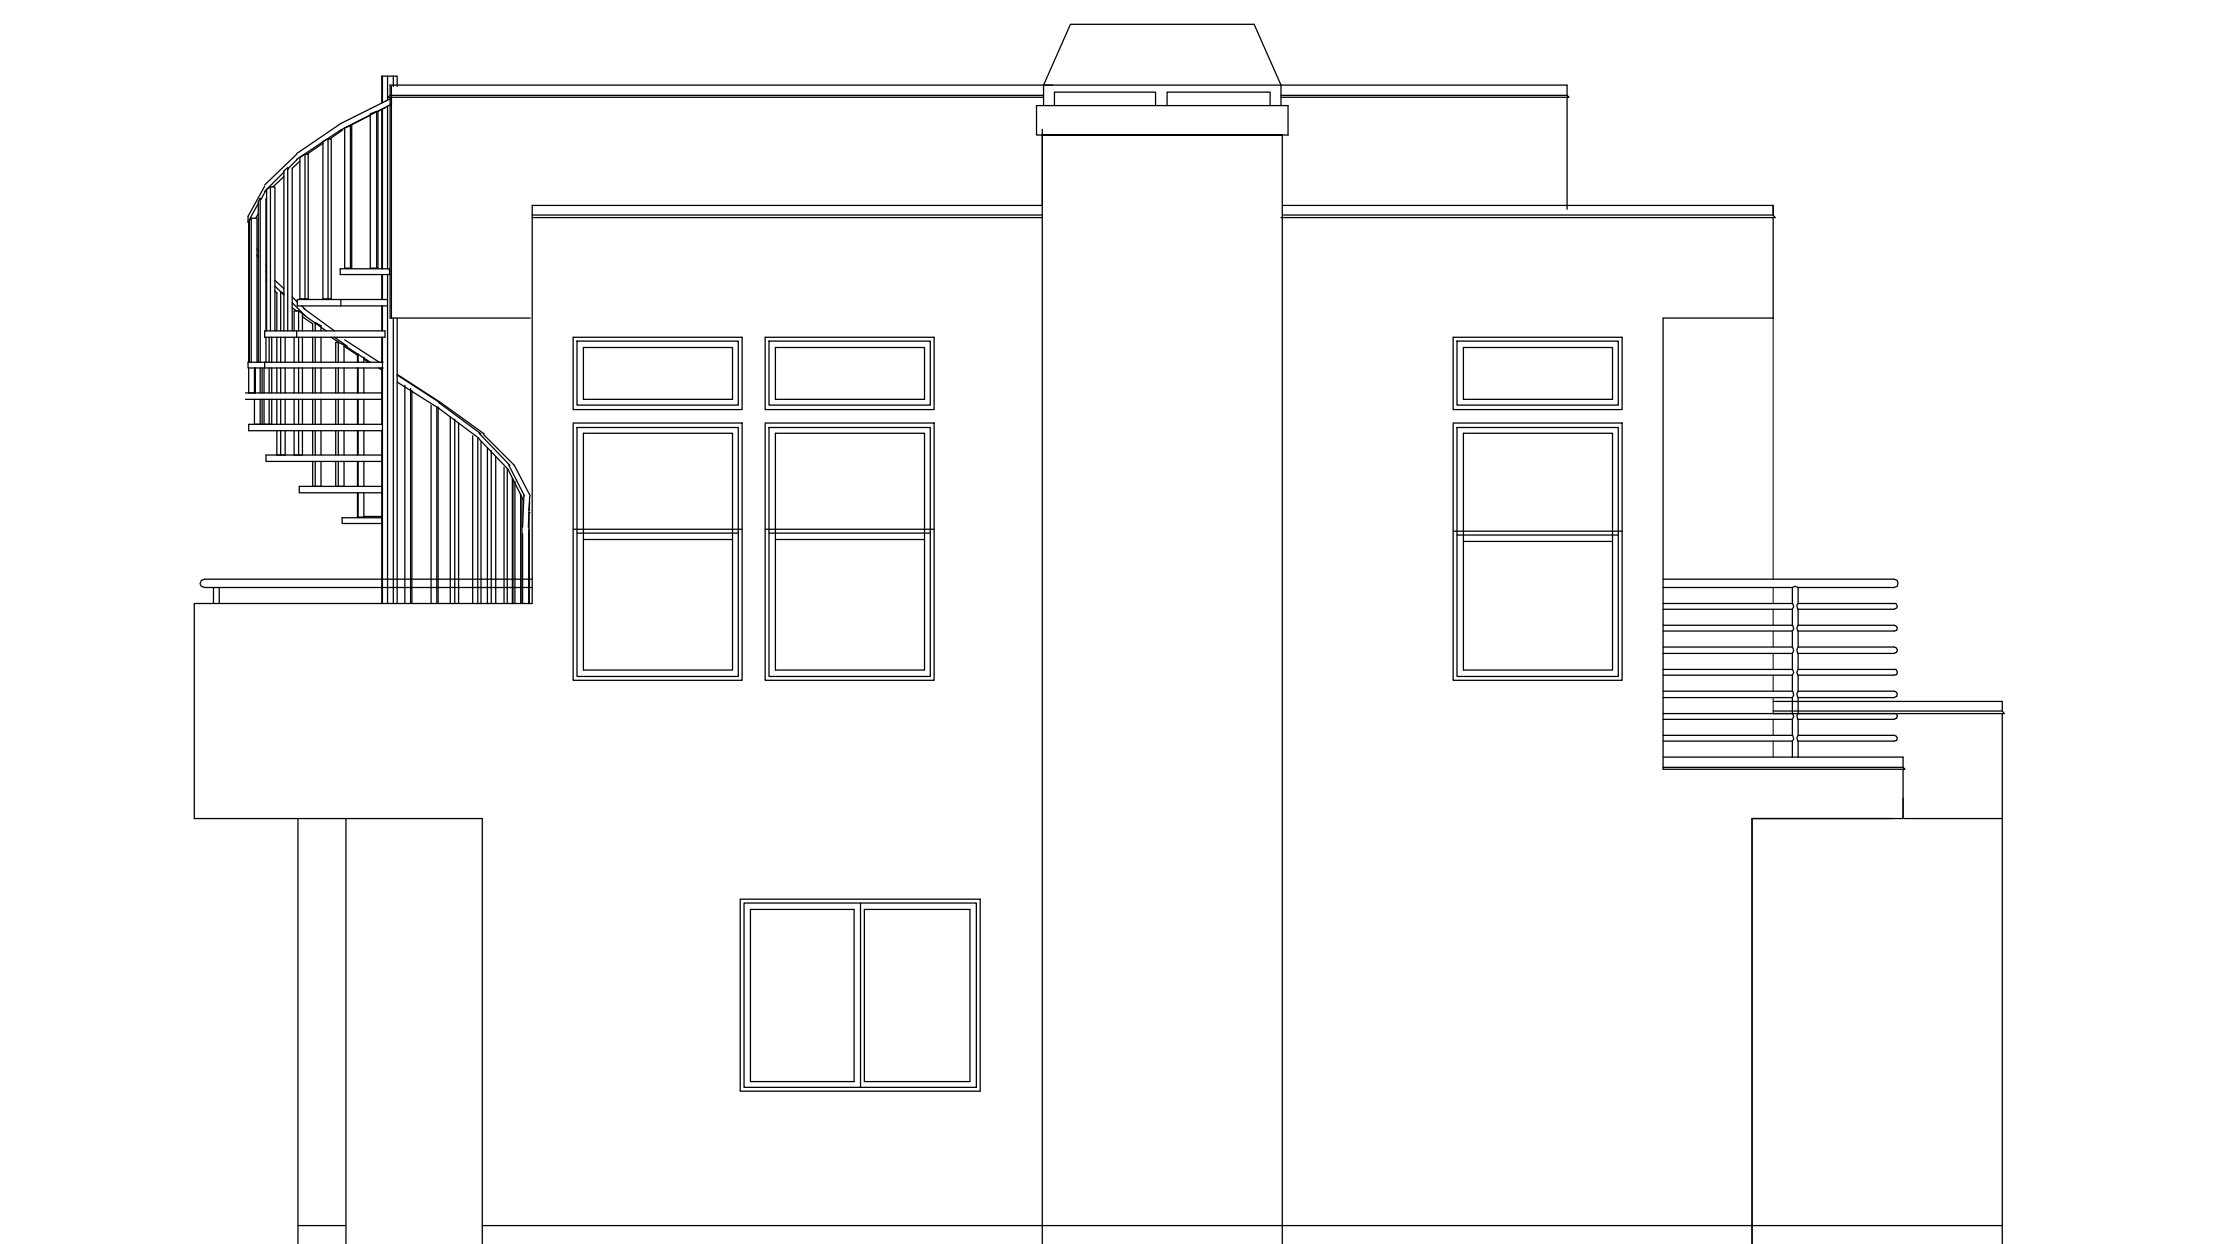


EAST ELEVATION

UNIT-D

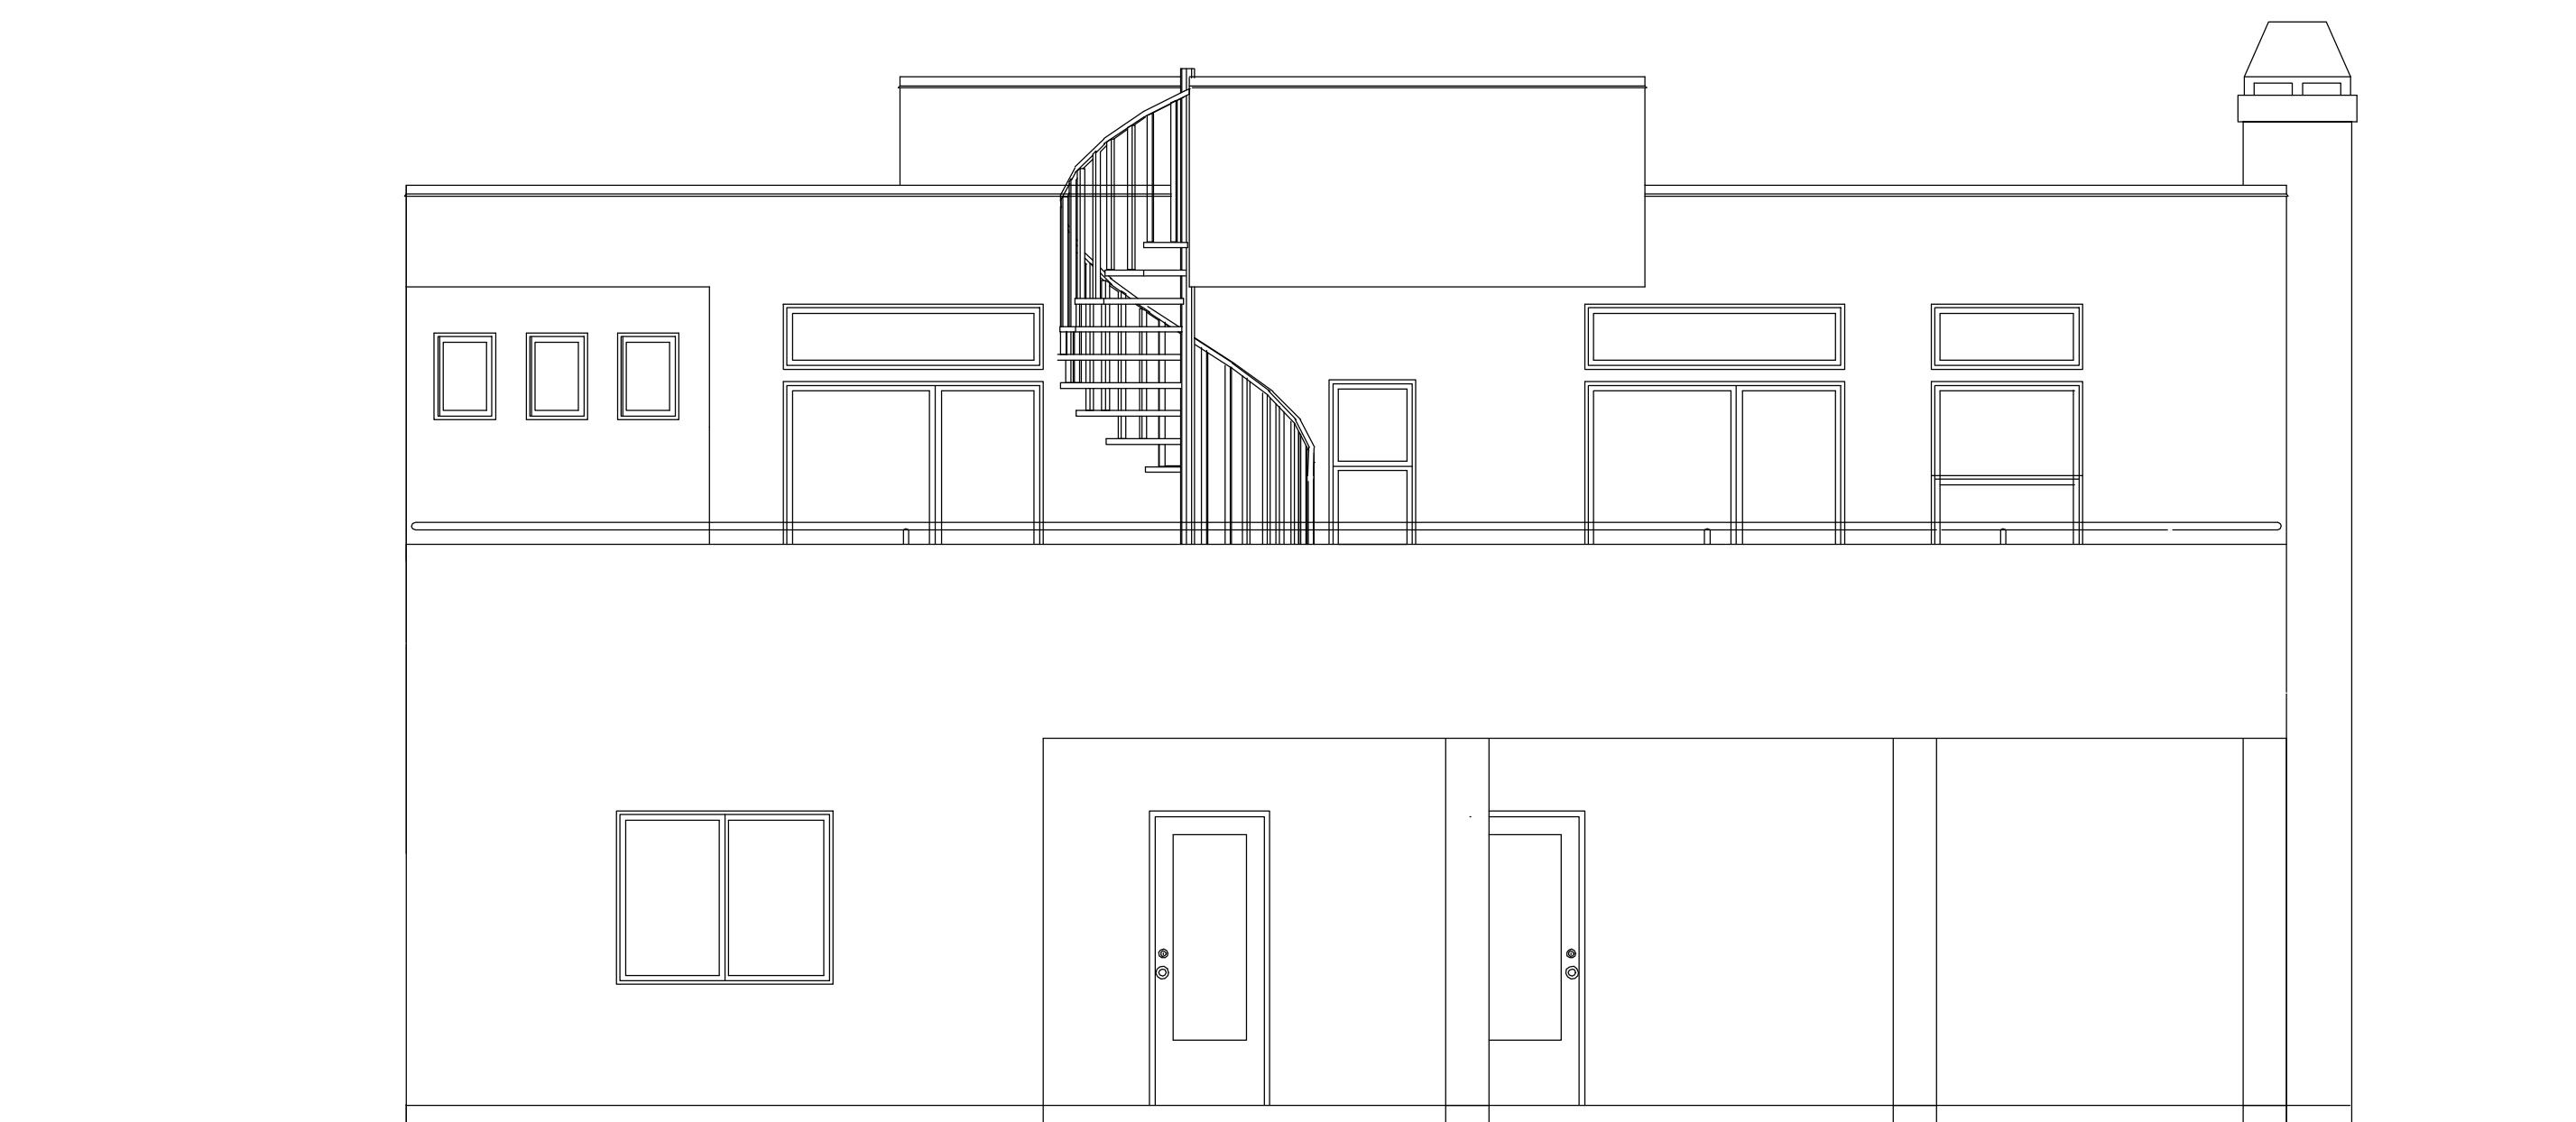


SOUTH ELEVATION

UNIT-D

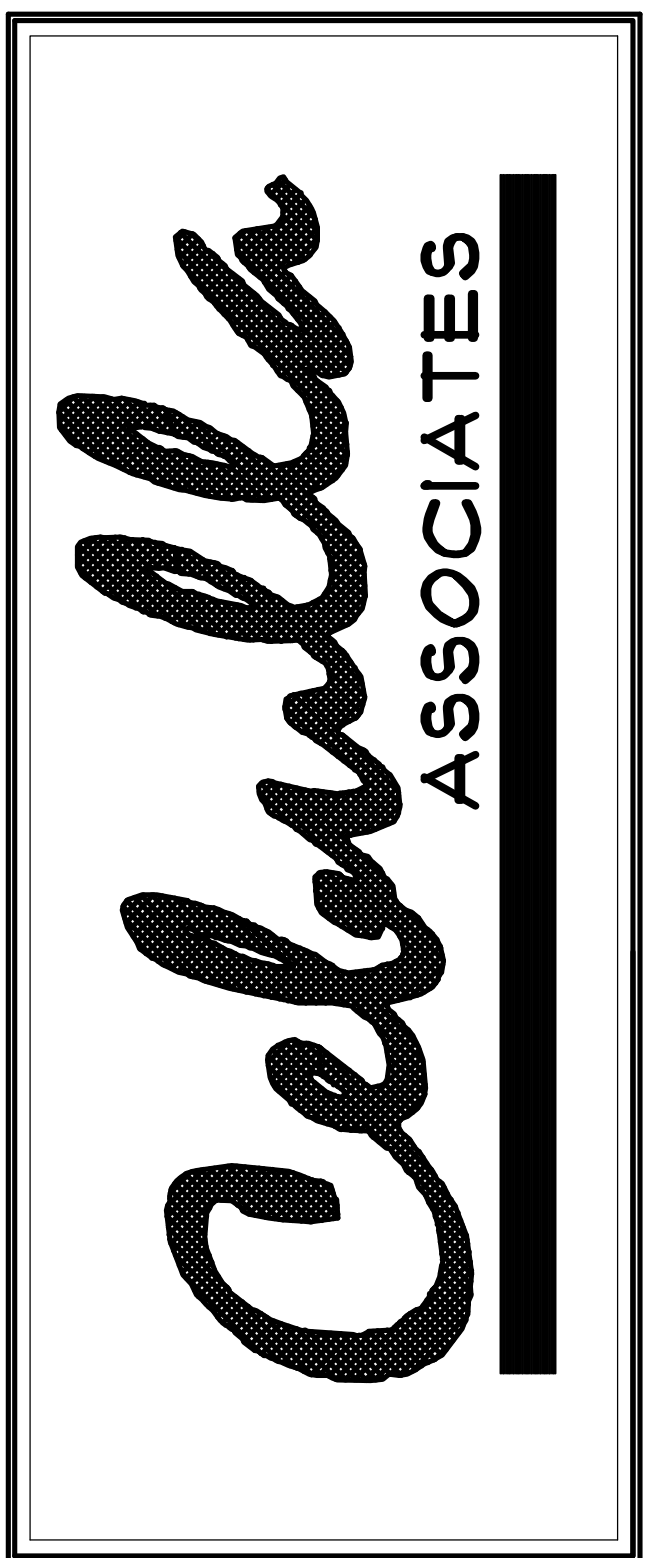

CEBULLA ASSOCIATES
 P.O. BOX 42
 PISMO BEACH, CA 93448
 PH. (805) 413-1298
 FAX (805) 413-8203
 VISIT OUR WEBSITE FOR EMAIL
www.cebullaassociates.net
 Architect: CHARLES CEBULLA
 Designer: MATT CEBULLA
 Designer: RON CEBULLA

PROJECT:
 1-UNIT P.U.D.
 1740 & 1748 NEWPORT
 GROVER BEACH, CA
 OWNER:
 BFD PROPERTIES
 171 N. 13TH ST.
 GROVER BEACH, CA
 (805) 481-1100

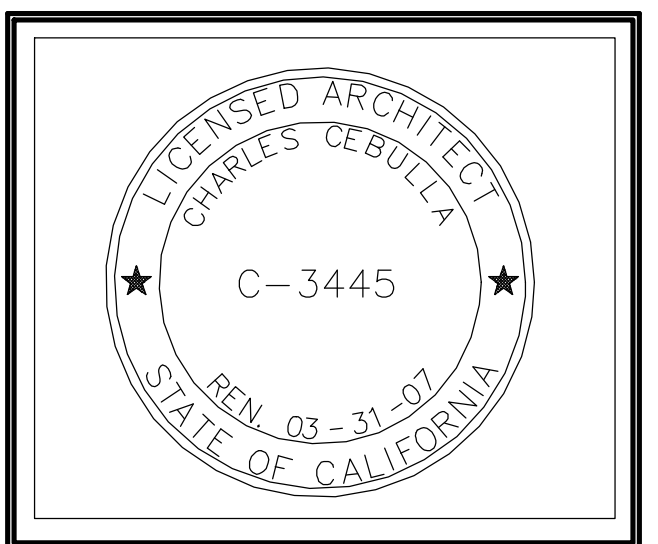

REVISIONS:

JOB # 04126
 DATE: 12-15-05
SHEET NO
 2-D